


PROJECT NAME: <b>ARIA</b>		PROJECT ID: 59M-49B	DATE: November 02, 2023	SCALE: 3/16" = 1'0"	DRAWN BY: AL
LOT: <b>113B</b>	PROJECT ADDRESS: <b>7399 MARVEL STREET NIAGARA FALLS, ON</b>		Tim Lundy has reviewed and takes responsibility for this design, has the qualifications and meets the requirements set out in the OBC as an "other designer." Basis for exemption from registration is project covered under Tarion no. 26105		PAGE: 2B OF 3
PLAN NO: <b>TBD</b>		<b>MOUNTAINVIEW BUILDING GROUP</b> <small>3360 MERRITTVILLE HWY #9, THOROLD, ONT. PHONE: (905) 688-3100 FAX: (905) 688-5524</small>	BCIN: <b>22084</b>	DSG NR. SIG:	

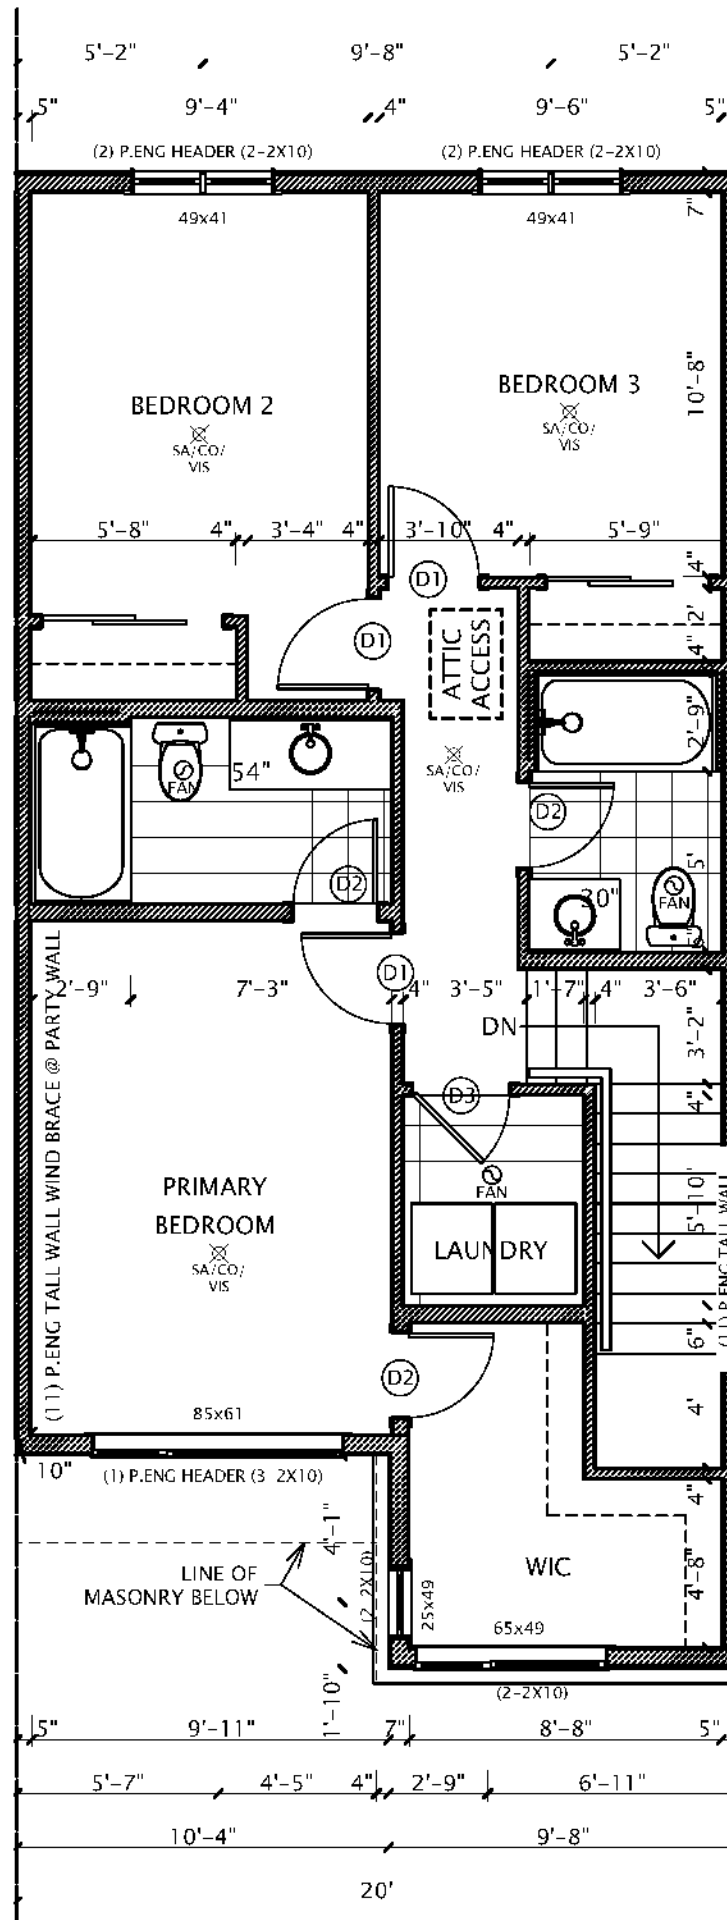

PROJECT NAME: <b>ARIA</b>		PROJECT ID: 59M-49B	DATE: November 02, 2023	SCALE: 3/16" = 1'0"	DRAWN BY: AL
LOT: <b>113B</b>	PROJECT ADDRESS: <b>7399 MARVEL STREET NIAGARA FALLS, ON</b>		Tim Lundy has reviewed and takes responsibility for this design, has the qualifications and meets the requirements set out in the OBC as an "other designer." Basis for exemption from registration is project covered under Tarion no. 26105		PAGE: 3B OF 3
PLAN NO: <b>TBD</b>		 3360 MERRITTVILLE HWY #9, THOROLD, ONT. PHONE: (905) 688-3100 FAX: (905) 688-5524	BCIN: <b>22084</b>	DSG NR. SIG: _____	