


MAIN FLOOR (9'0" CEILING)
722 FT²

PROJECT NAME: ASPEN		PROJECT ID:	DATE: March 2, 2023	SCALE: 3/16" = 1'0"	DRAWN BY: JG
LOT: 119B	PROJECT ADDRESS: 7372 Marvel Drive NIAGARA FALLS, ON		 <small>3360 MERRITVILLE HWY #9, THOROLD, ONT. PHONE: (905) 688-3100 FAX: (905) 688-5524</small>		PAGE: 2 OF 3
PLAN NO: 59M-490		TIM LUNDY has reviewed and takes responsibility for this design, has the qualifications and meets the requirements set out in the OBC as an "other designer." Basis for exemption from registration is project covered under Tarion no. 26105		BCIN: 22084 DSGNR. SIG:	

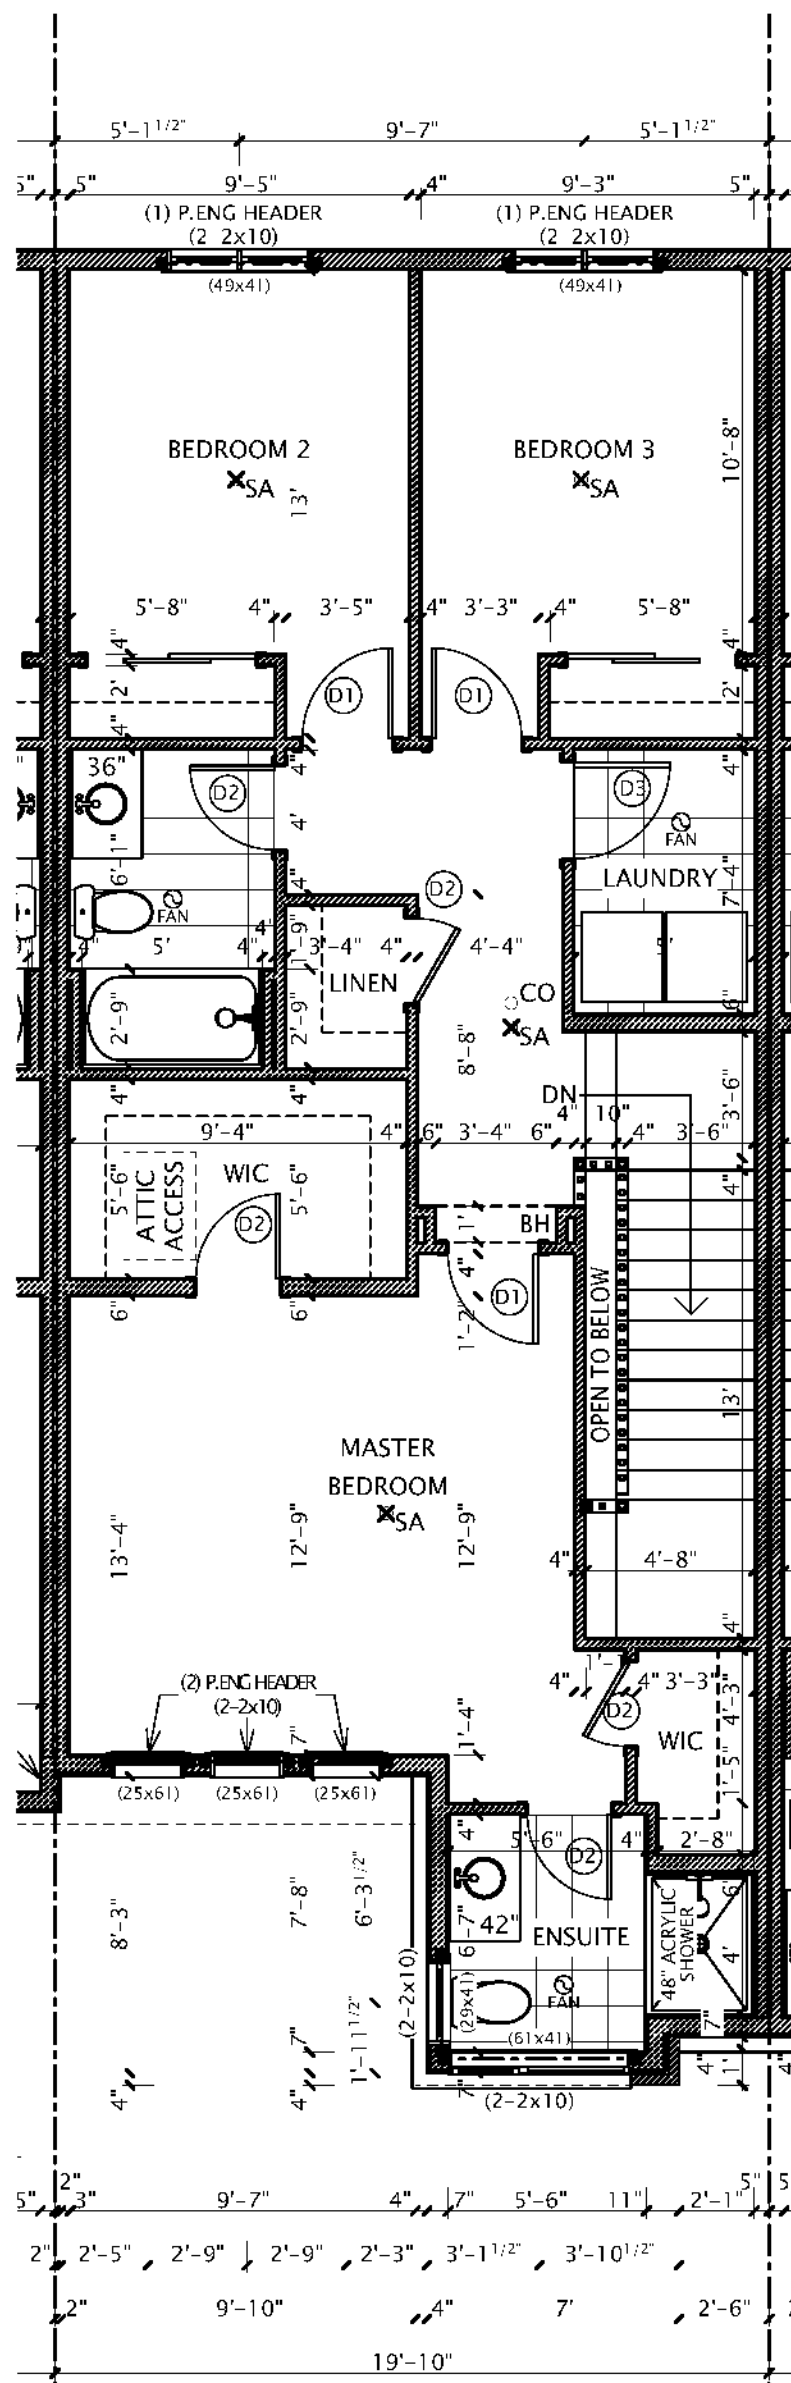

SECOND FLOOR
912 FT²

PROJECT NAME: ASPEN		PROJECT ID:	DATE: March 2, 2023	SCALE: 3/16" = 1'0"	DRAWN BY: JG
LOT: 119B	PROJECT ADDRESS: 7372 Marvel Drive NIAGARA FALLS, ON		 <small>3360 MERRITTVILLE HWY #9, THOROLD, ONT. PHONE: (905) 688-3100 FAX: (905) 688-5524</small>		PAGE: 3 OF 3
PLAN NO: 59M-490		TIM LUNDY has reviewed and takes responsibility for this design, has the qualifications and meets the requirements set out in the OBC as an "other designer." Basis for exemption from registration is project covered under Tarion no. 26105		BCIN: 22084 DSGNR. SIG:	