


MAIN FLOOR (9'0" CEILING)
759 FT²

PROJECT NAME: LENNON		PROJECT ID:	DATE: March 2, 2023	SCALE: 3/16" = 1'0"	DRAWN BY: JG
LOT: 119F	PROJECT ADDRESS: 7380 Marvel Drive NIAGARA FALLS, ON		 <small>3360 MERRITTVILLE HWY #9, THOROLD, ONT. PHONE: (905) 688-3100 FAX: (905) 688-5524</small>		PAGE: 2 OF 3
PLAN NO: 59M-490		TIM LUNDY has reviewed and takes responsibility for this design, has the qualifications and meets the requirements set out in the OBC as an "other designer." Basis for exemption from registration is project covered under Tarion no. 26105 BCIN: 22084 DSGNR. SIG:			

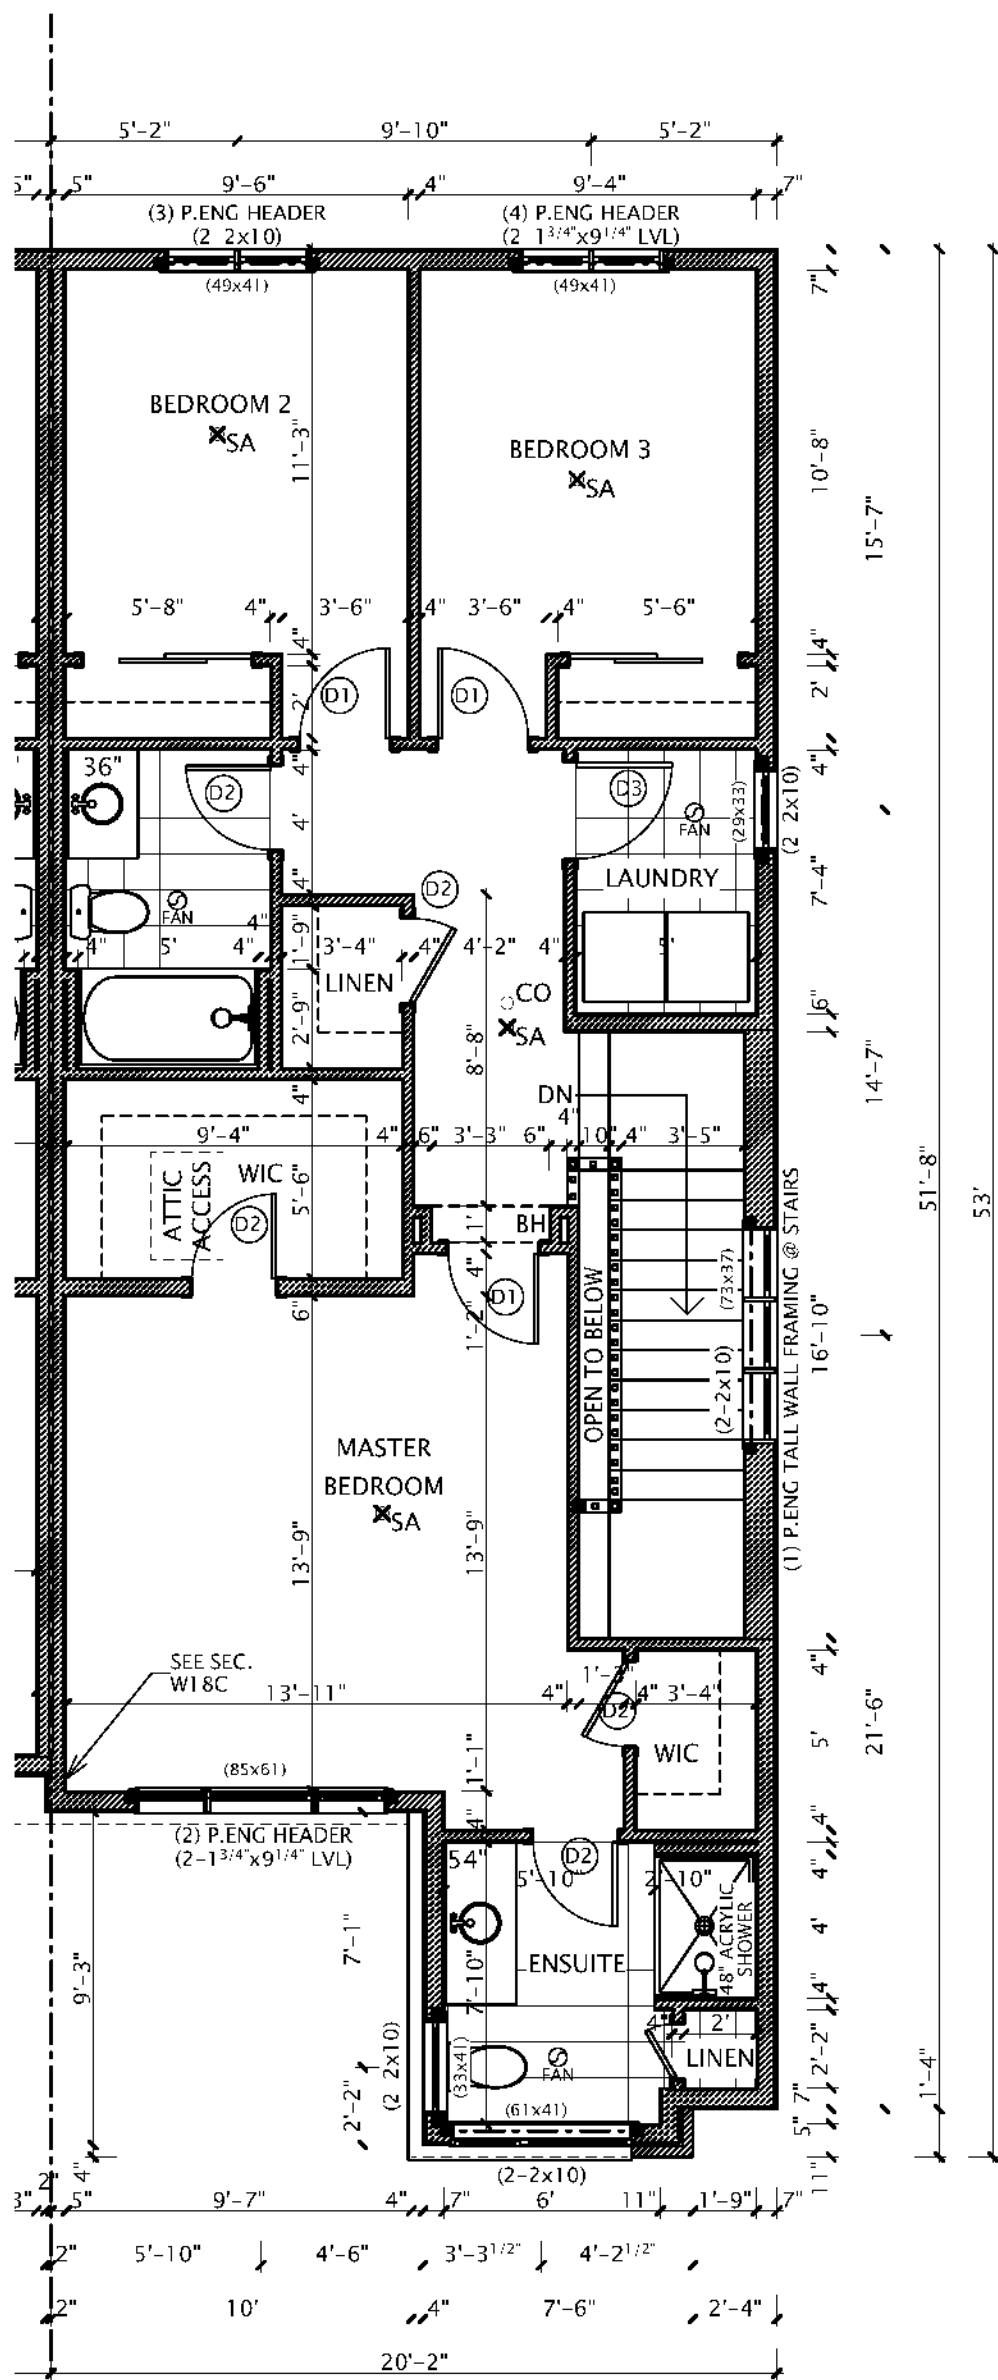

SECOND FLOOR
959 FT²

PROJECT NAME: LENNON		PROJECT ID:	DATE: March 2, 2023	SCALE: 3/16" = 1'0"	DRAWN BY: JG
LOT: 119F	PROJECT ADDRESS: 7380 Marvel Drive NIAGARA FALLS, ON		 <small>3360 MERRITTVILLE HWY #9, THOROLD, ONT. PHONE: (905) 688-3100 FAX: (905) 688-5524</small>		PAGE: 3 OF 3
PLAN NO: 59M-490		TIM LUNDY has reviewed and takes responsibility for this design, has the qualifications and meets the requirements set out in the OBC as an "other designer." Basis for exemption from registration is project covered under Tarion no. 26105		BCIN: 22084 DSGNR. SIG:	